


SECOND FLOOR PLAN

SECOND FLOOR PLAN

TYPICAL "E" APARTMENT UNIT

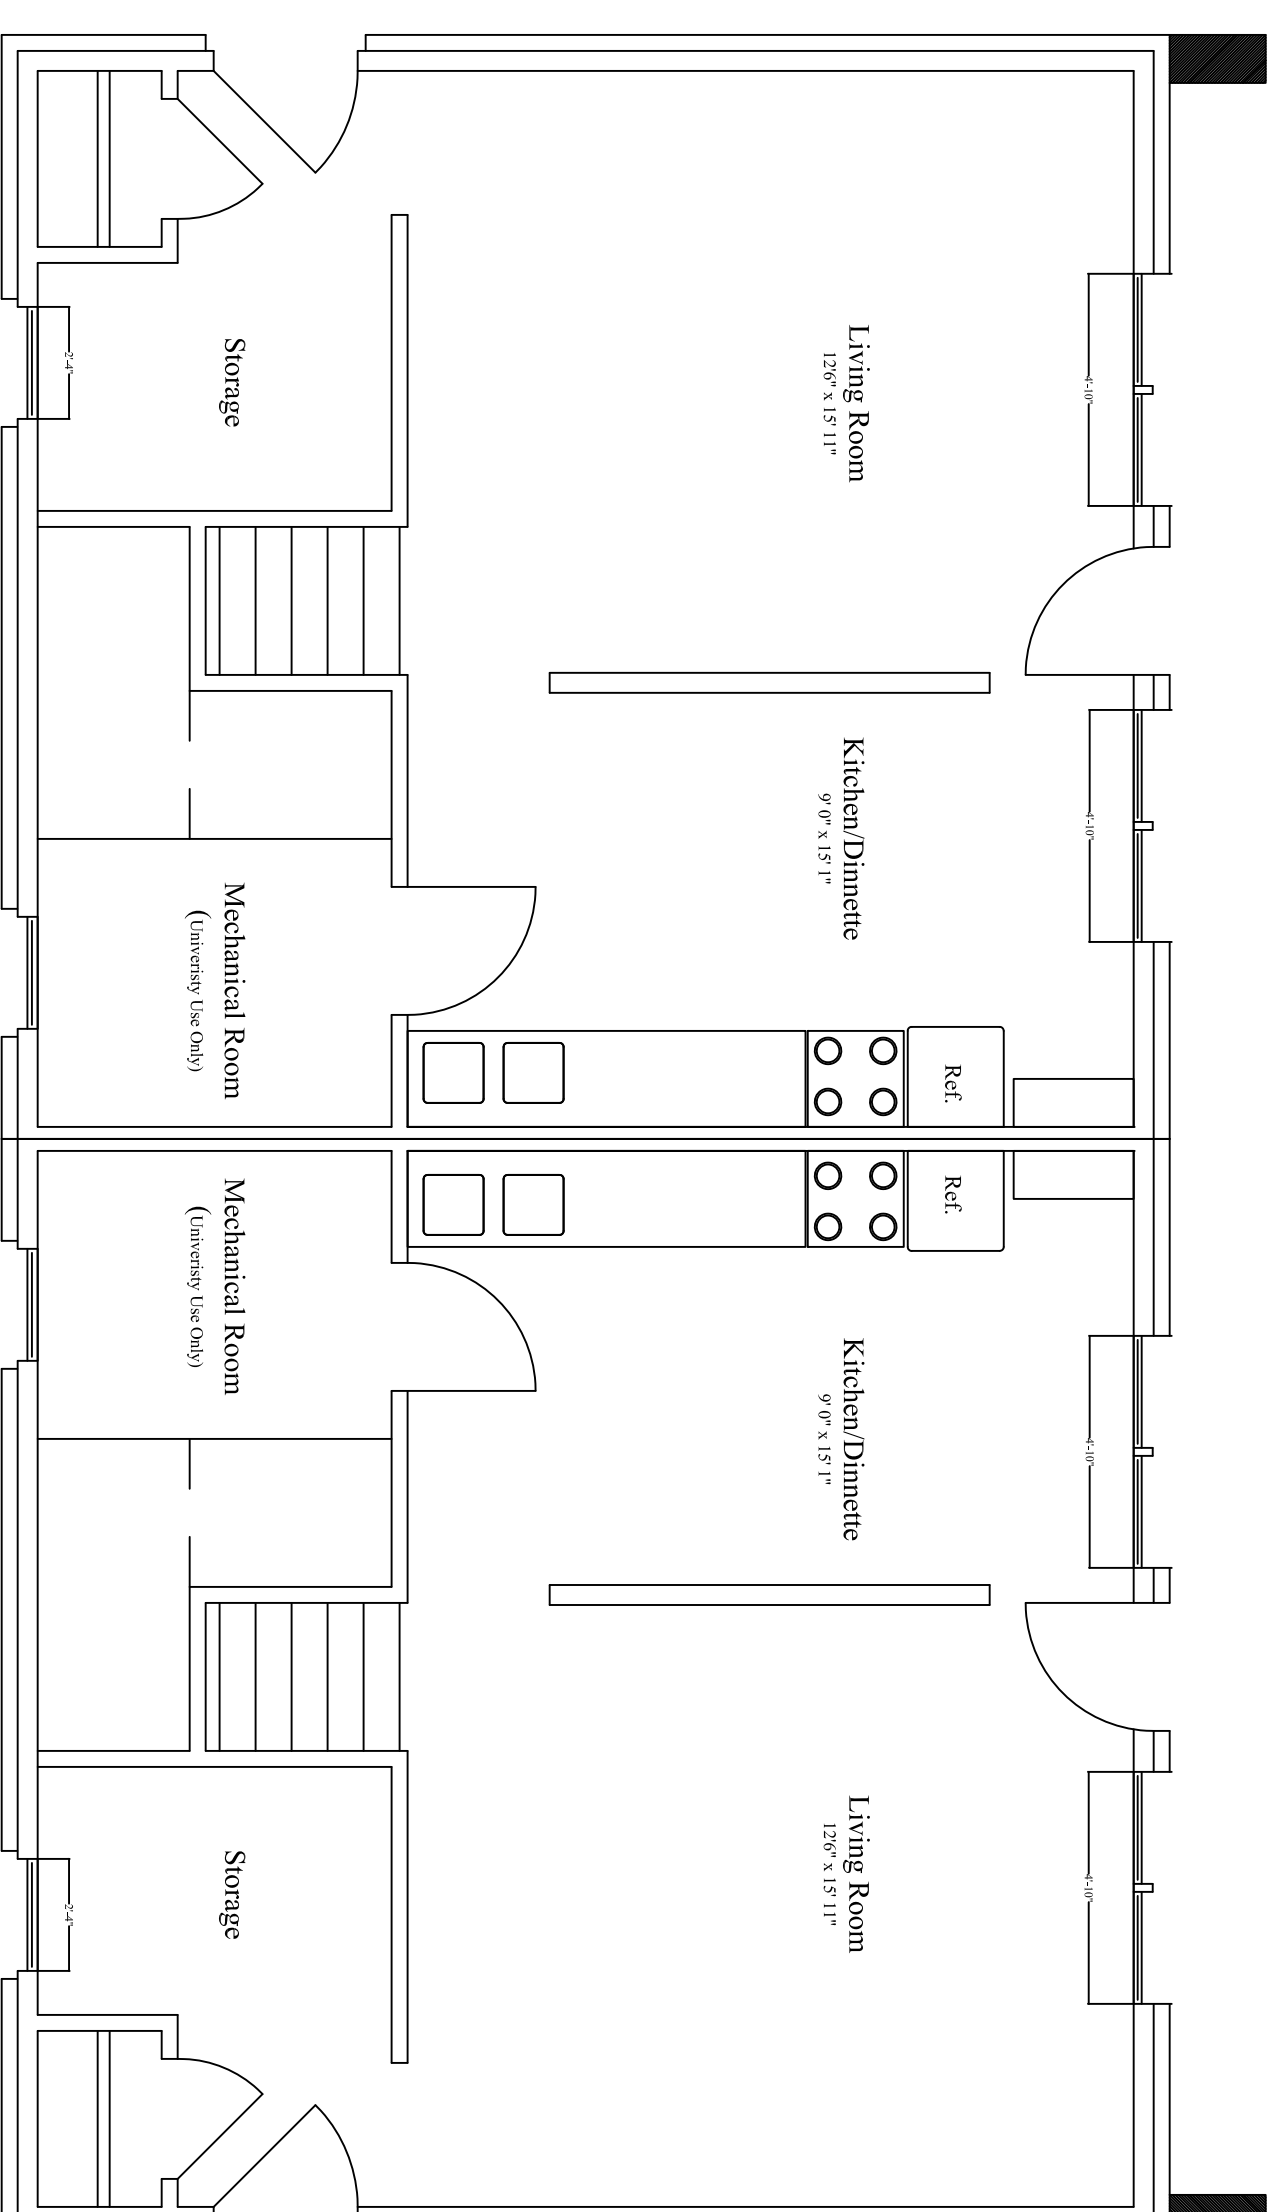

FIRST FLOOR PLAN

FIRST FLOOR PLAN

No.	Revision/Issue	Date

Firm Name and Address
 FRANGISCAN UNIVERSITY OF STEUBENVILLE
 PHYSICAL PLANT SERVICES
 1235 UNIVERSITY BLVD.
 STEUBENVILLE, OH 43952
 740-283-4278 - PHONE
 740-283-4473 - FAX

Project Name and Address
 Typical "E" Building Unit
 Assisi Heights Apartment Complex
 Steubenville, OH 43952

Project	Sheet
Date 10/28/2016	1
Scale 1/4" = 1'	